




North West Elevation
1:200

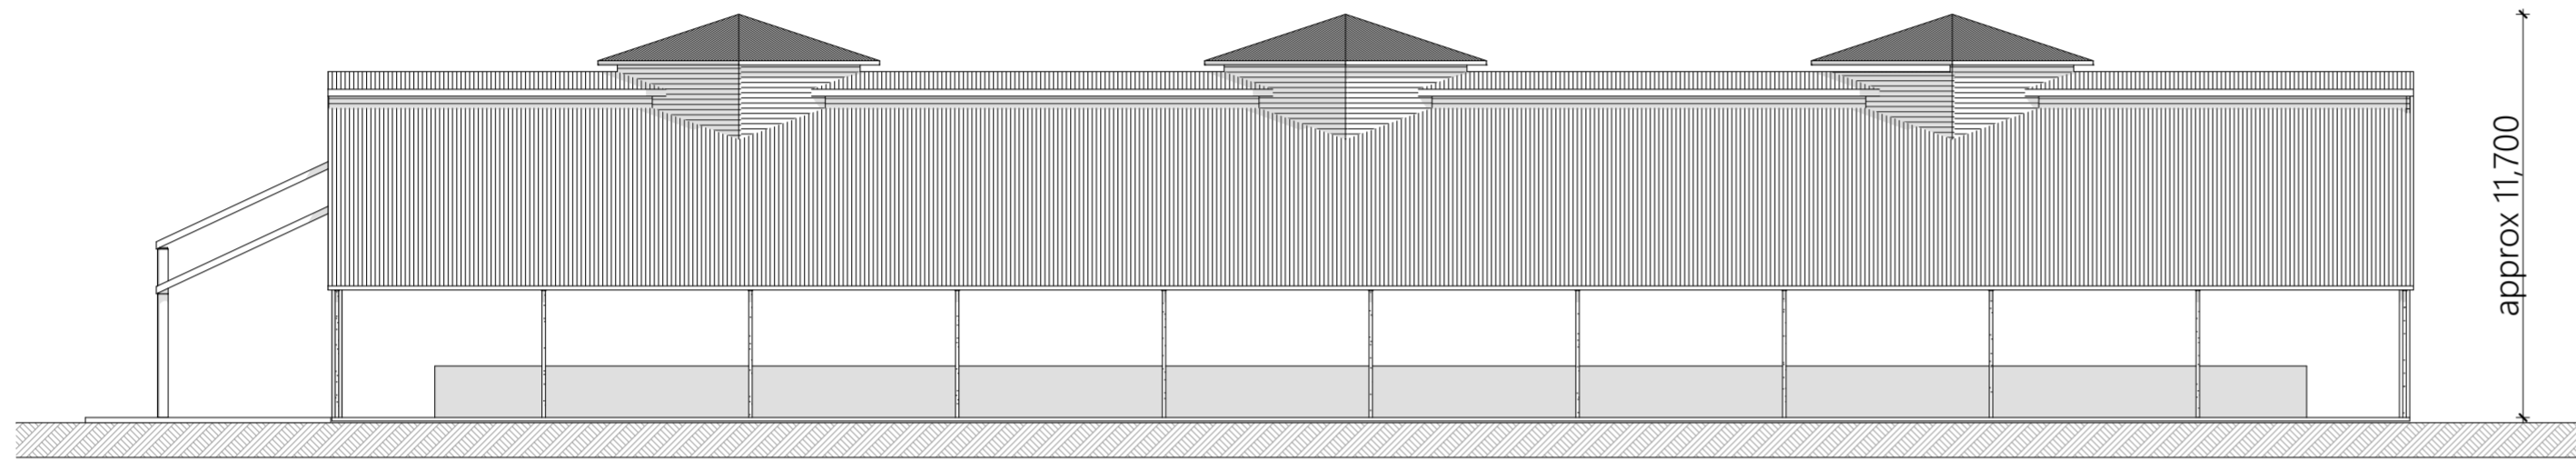

South west Arena
1:200

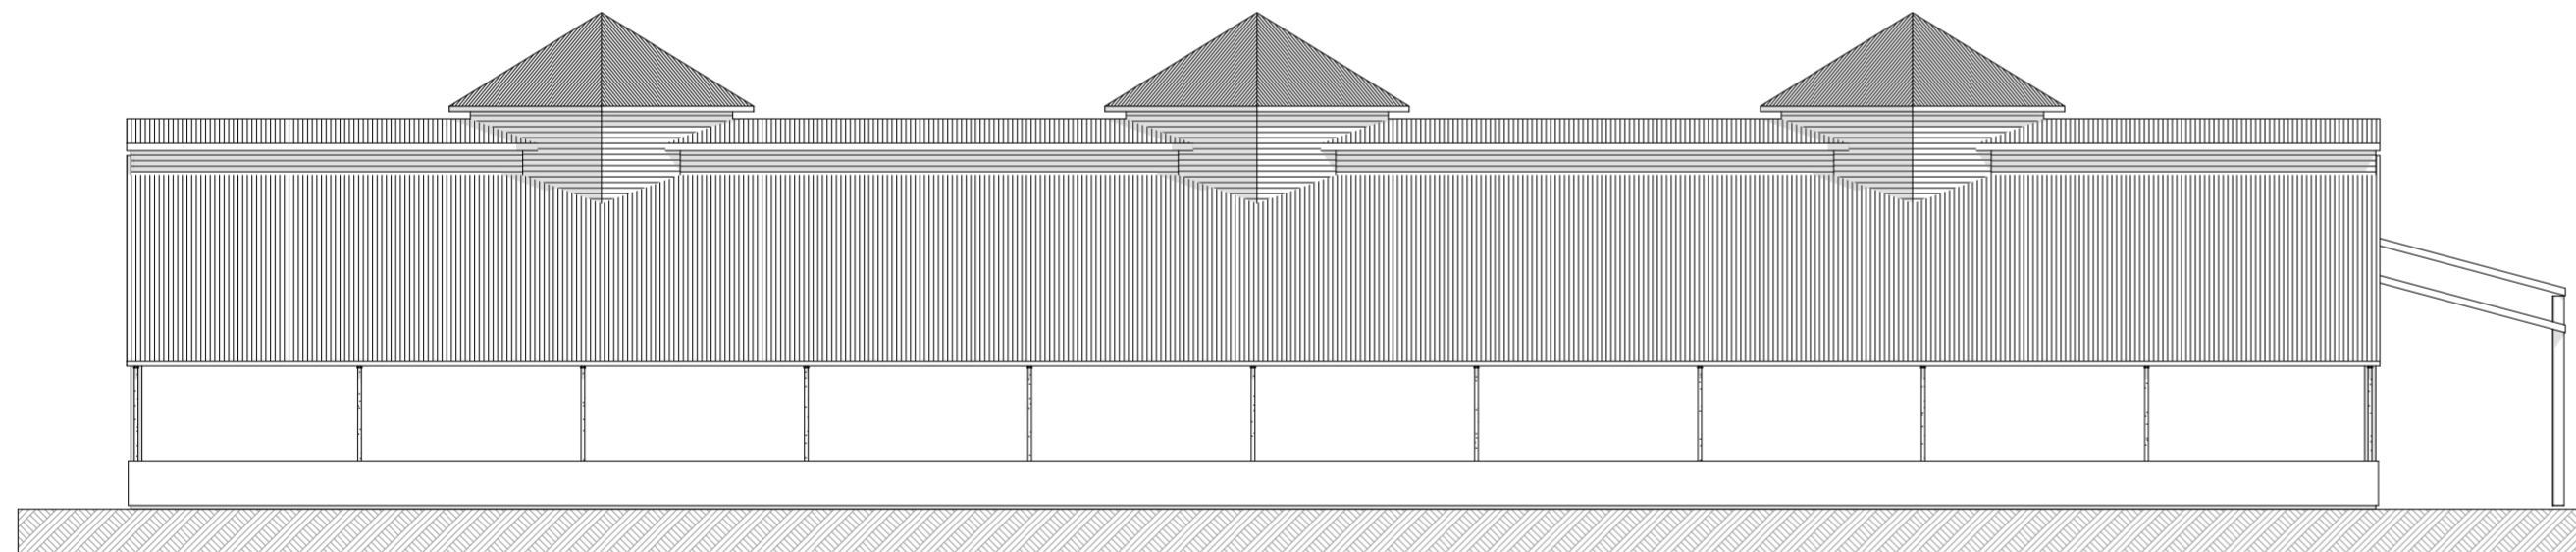

North East Arena 2
1:200

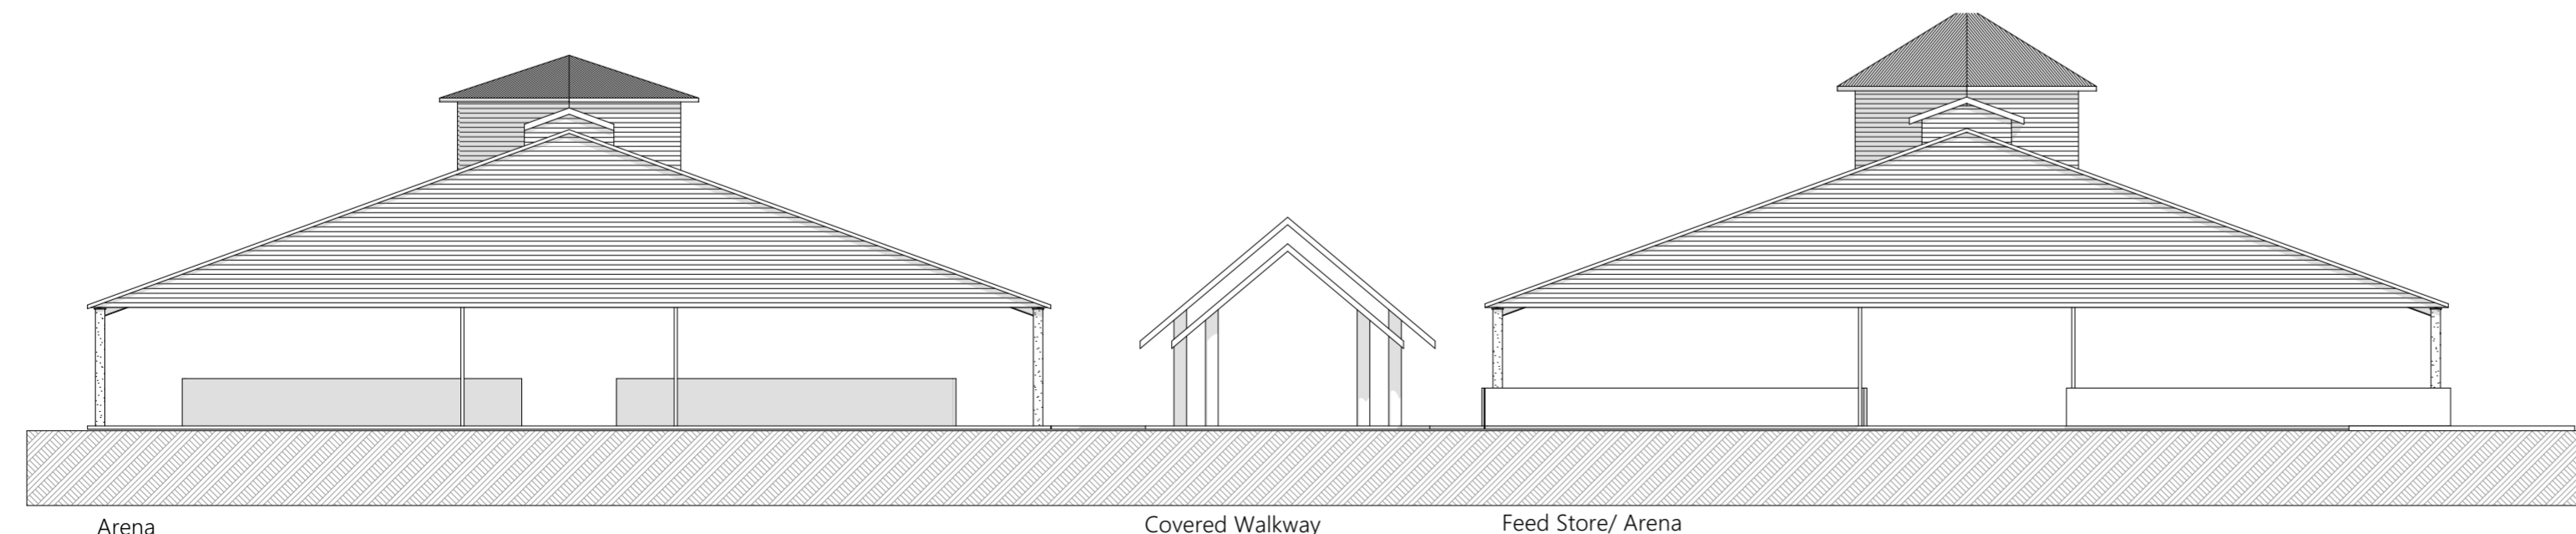

South East Elevation
1:200

Issue	Date	Description
A	DD/MM/YY	Sketch design

Amendments

Plans are illustrative only
Not for Construction Purposes

Preliminary

Address
**Sydney Polo Country Club
Old Kurrajong Road,
Powell's Lane and Ridges
Lane
Richmond Lowlands.**

Lot 25 DP 663770

Client
Basscave pty Ltd

Stage
Existing Buildings Plan
Drawing Title

Arenas and Stables Elevations

Drawing No. 17/05/25-02	Issue A
----------------------------	------------

Date 25/05/17	Drawn by BT	Scale A2	Project No. 170525
------------------	----------------	-------------	-----------------------

ARCHITECT
PO Box 32 Kurrajong NSW 2758
p 02 4573 1320
e barbara@barbararchitects.com.au
Barbara Tarnawski Architects

