




2 North East Elevation
1:100

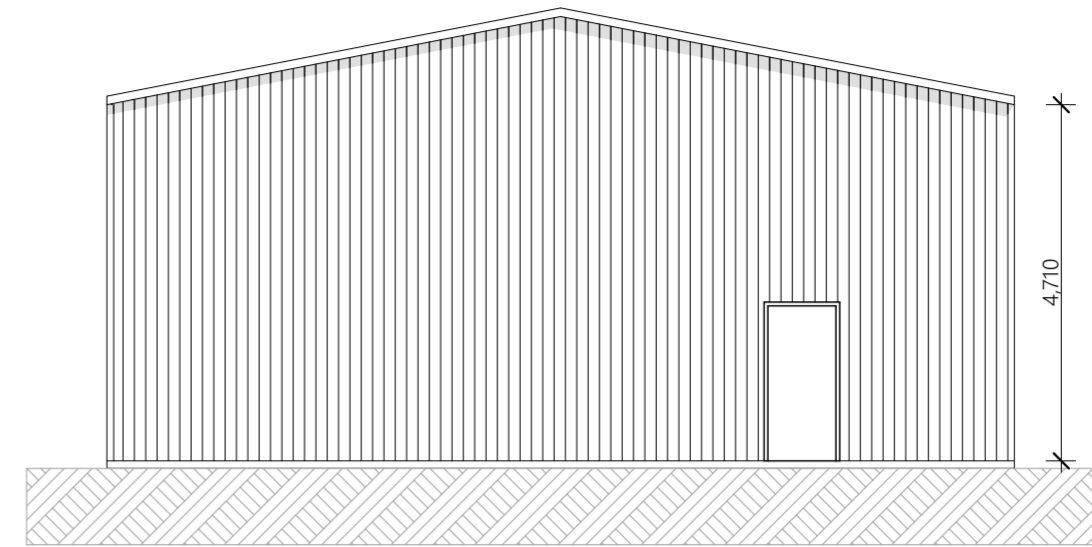


3 South East Elevation
1:100

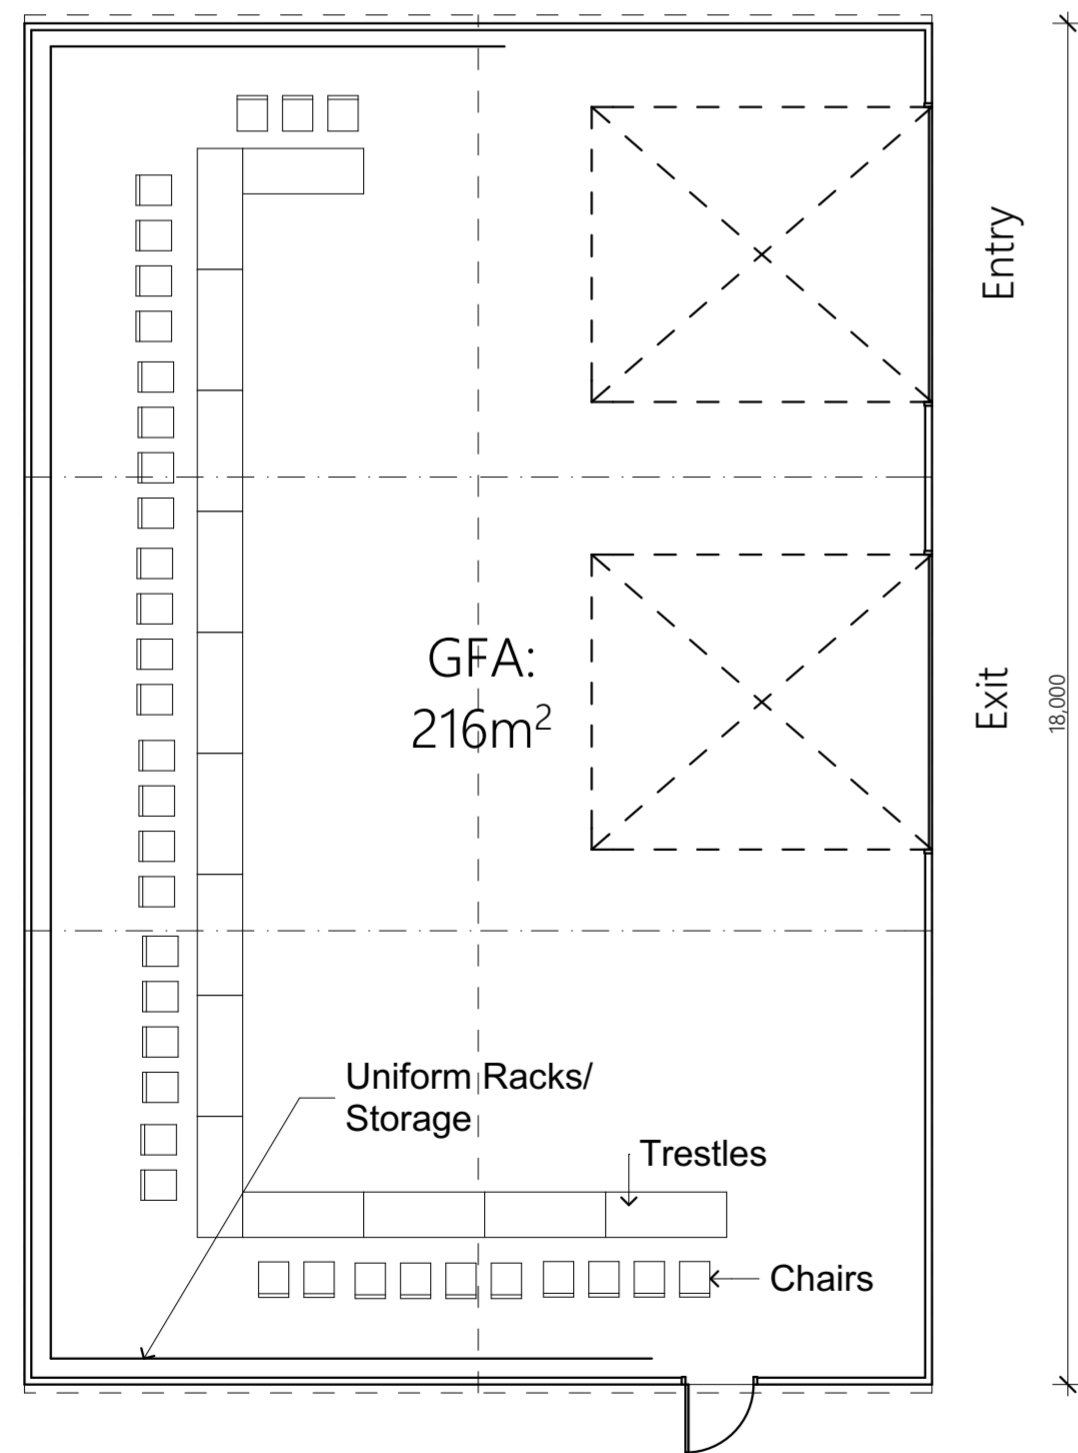

1 Floor Plan
1:100

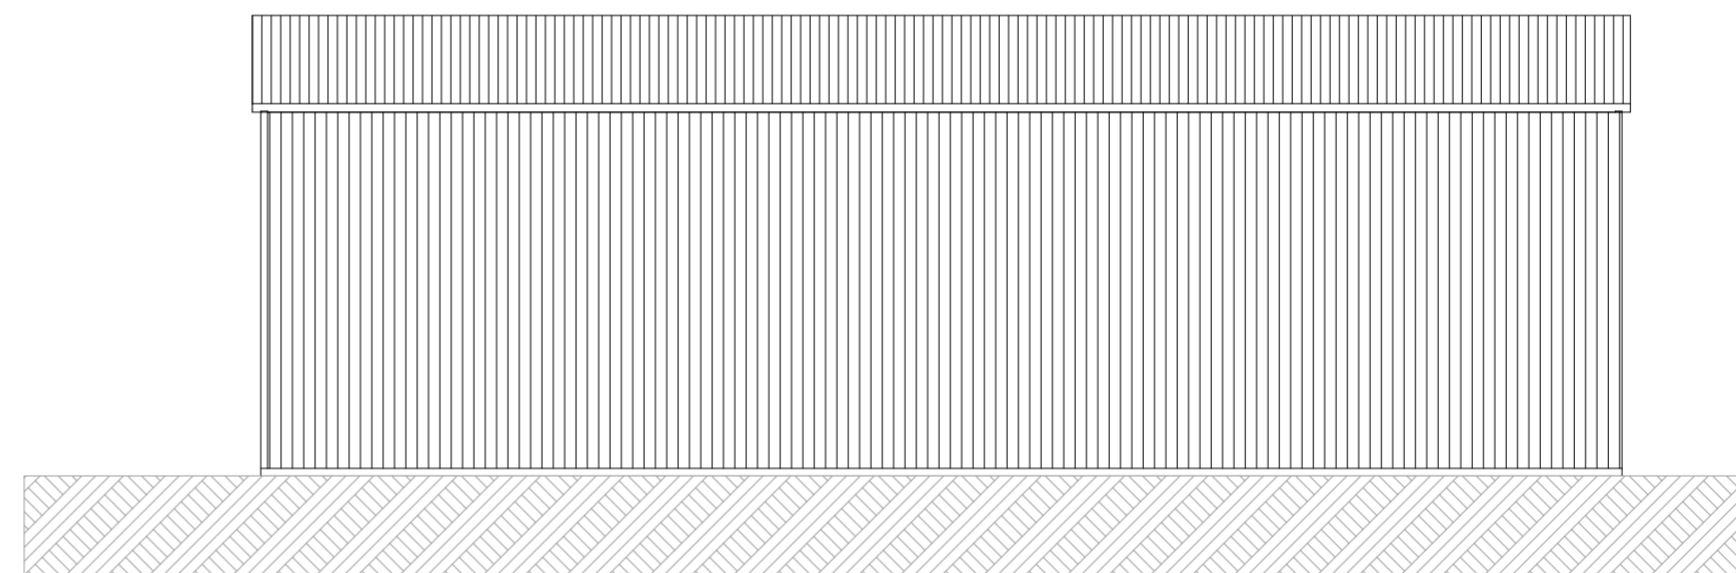

1 South West
1:100

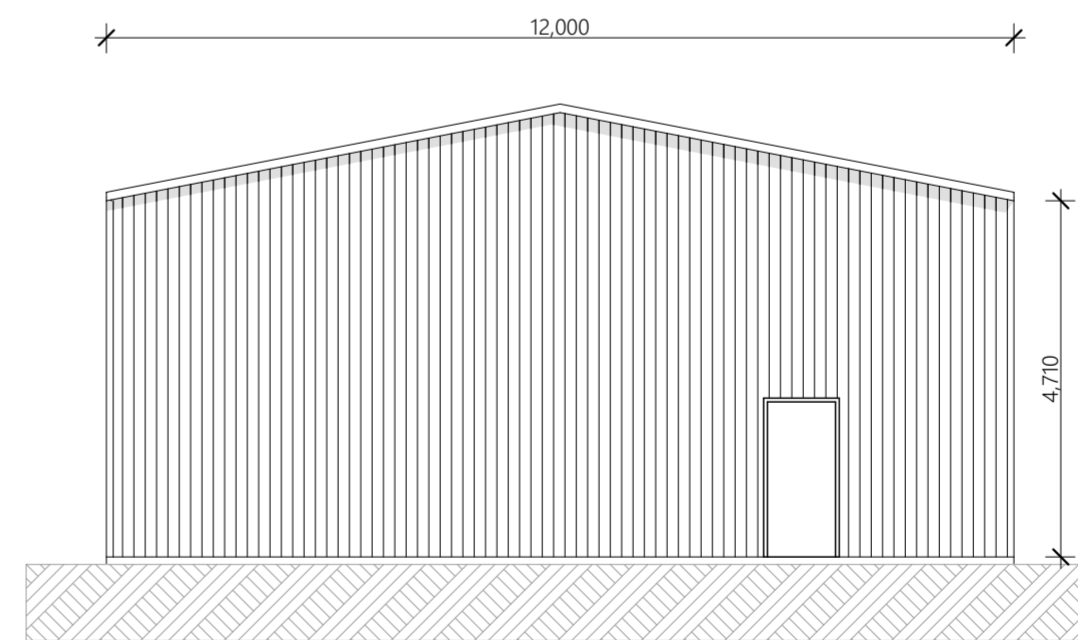

1 South East
1:100

**Current /Future Use: Rural Shed
Event Use: Workforce Sign-in**

Issue	Date	Description
A	DD/MM/YY	Sketch design

Amendments	

Plans are illustrative only
Not for Construction Purposes

Preliminary

Address
**Sydney Polo Country Club
Old Kurrajong Road,
Powell's Lane and Ridges
Lane
Richmond Lowlands.**

Lot 25 DP 663770

Client
Basscave pty Ltd

Stage
Existing Buildings Plan
Drawing Title
Rural Shed Lot 25 DP 663770

Drawing No.
170525-07

Date	Drawn by	Scale	Project No.	Issue
25/05/17	BT	A2	170523	A

ARCHITECT
PO Box 32 Kurrajong NSW 2758
p 02 4573 1520
e barbara@bararchitects.com.au
Barbara Tarnawski Architects