




1 North east 1:100

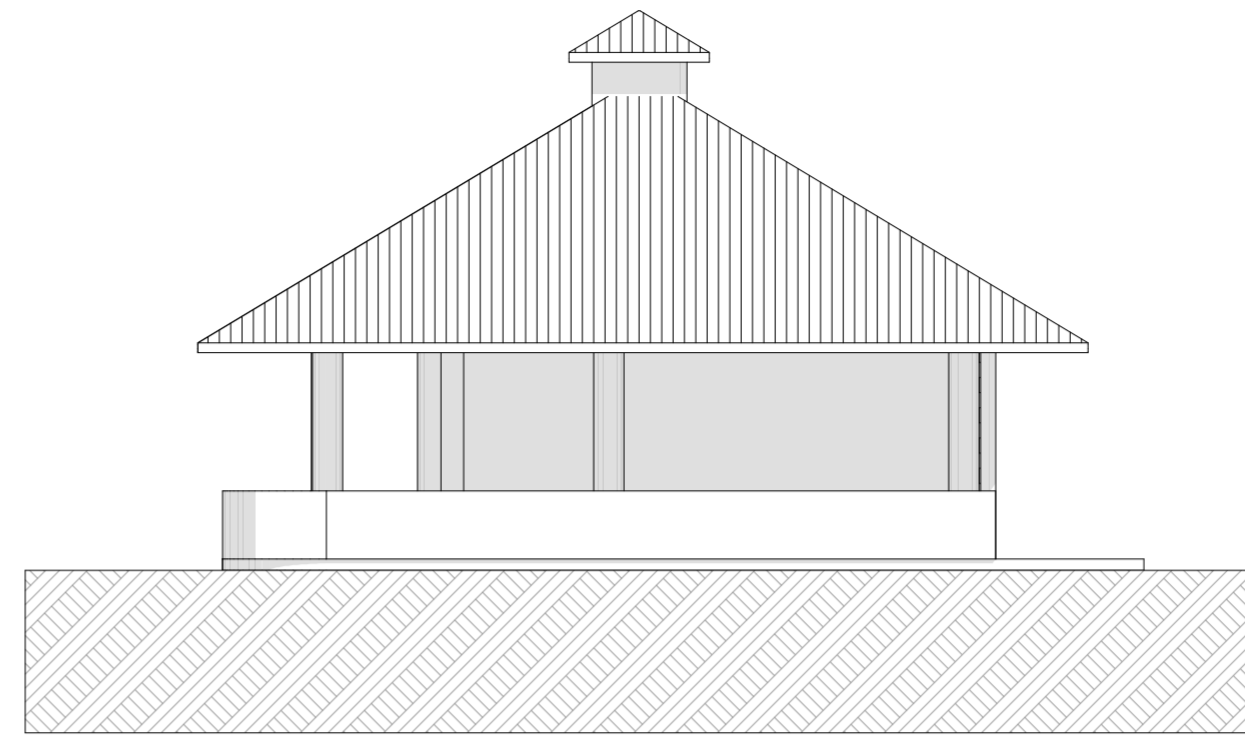


1 North West 1:100

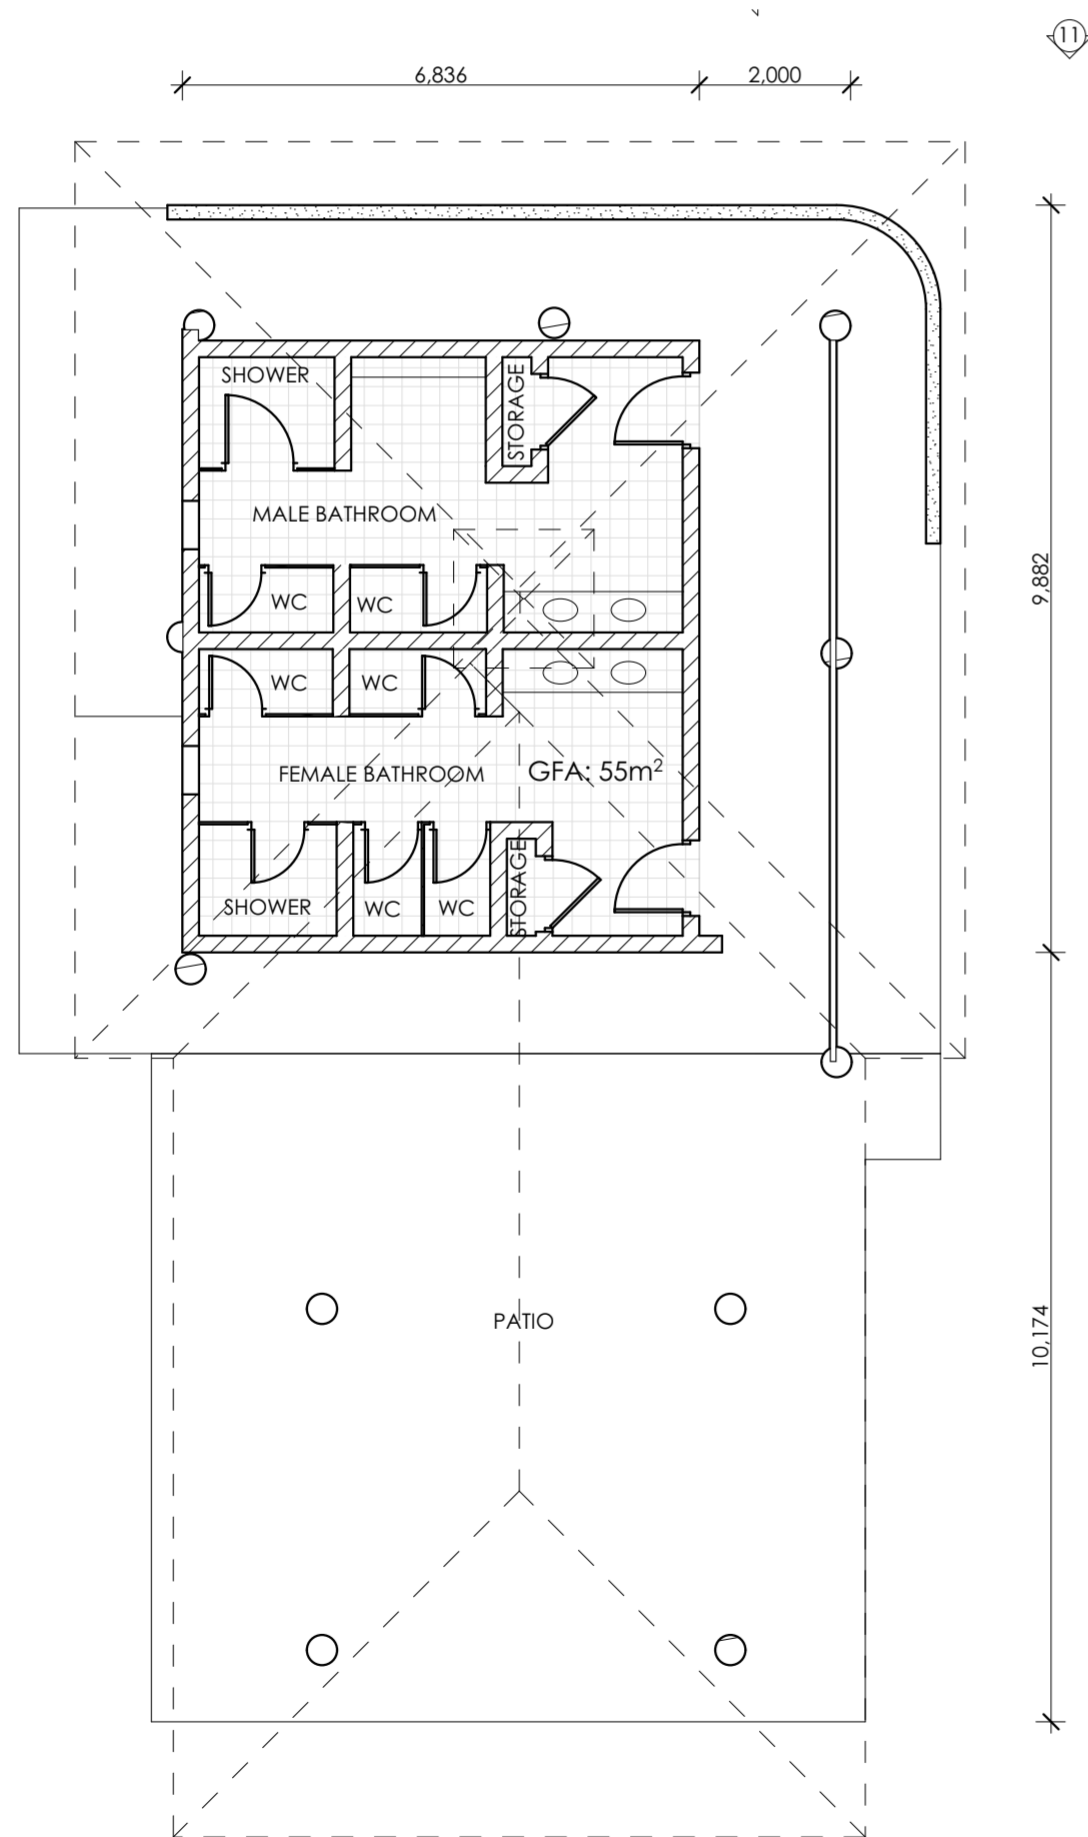

1 Plan Toilet Block 1:100

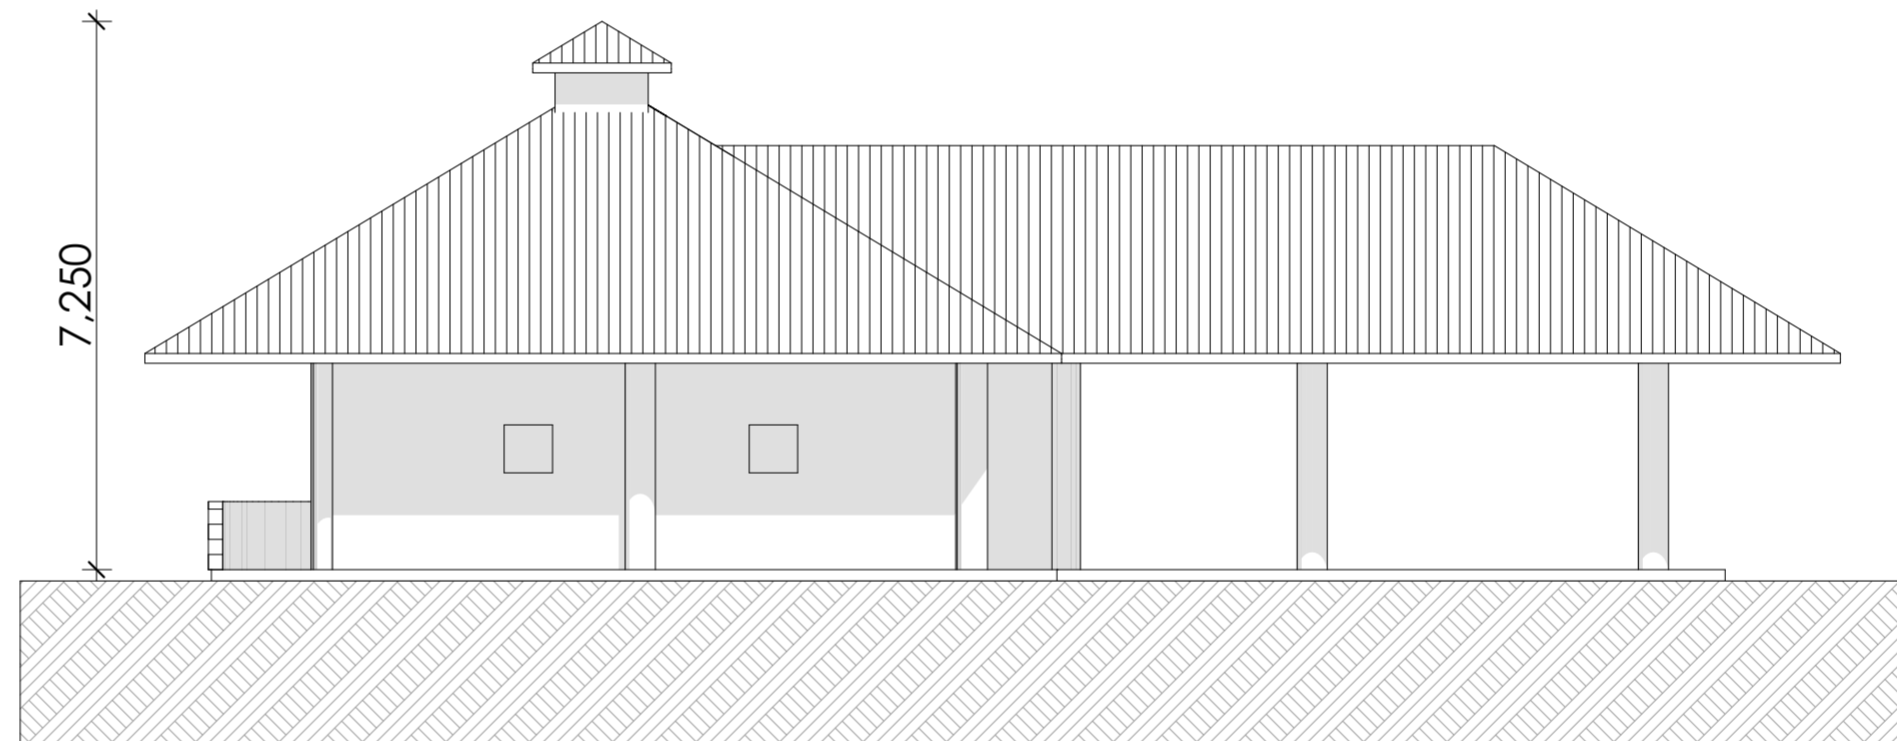

1 South West 1:100

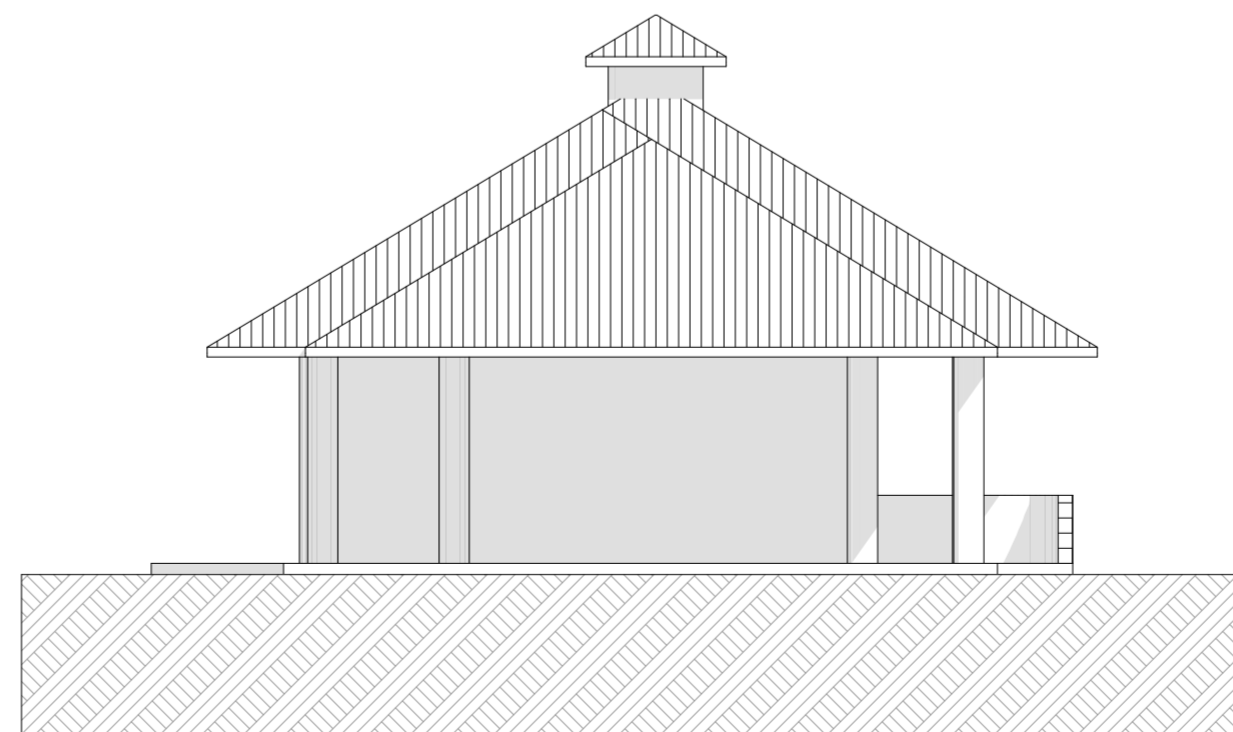

1 South East 1:100

Note:
 Portable fire extinguishers AS2293
 Exit Signs Part E4 of the BCA/AS2444

Issue	Date	Description
A	DD/MM/YY	Sketch design

Amendments	

Plans are illustrative only
 Not for Construction Purposes

Event Use: Staff W/C

Address
Sydney Polo Country Club
Old Kurrajong Road,
Powell's Lane and Ridges
Lane
Richmond Lowlands.

Lot 25 DP 663770

Client
Basscave pty Ltd

Stage
Event Building Use Plan
 Drawing Title
Event Staff Toilet Block

Drawing No. 170526-04	Issue A
Date 28/06/17	Drawn by BT
Scale A2	Project No. 170525

ARCHITECT
 PO Box 32 Kurrajong NSW 2758
 P 02 4573 1300
 e barton@btarchitects.com.au



Barbara Twardowski Architects