




1 North 1:100

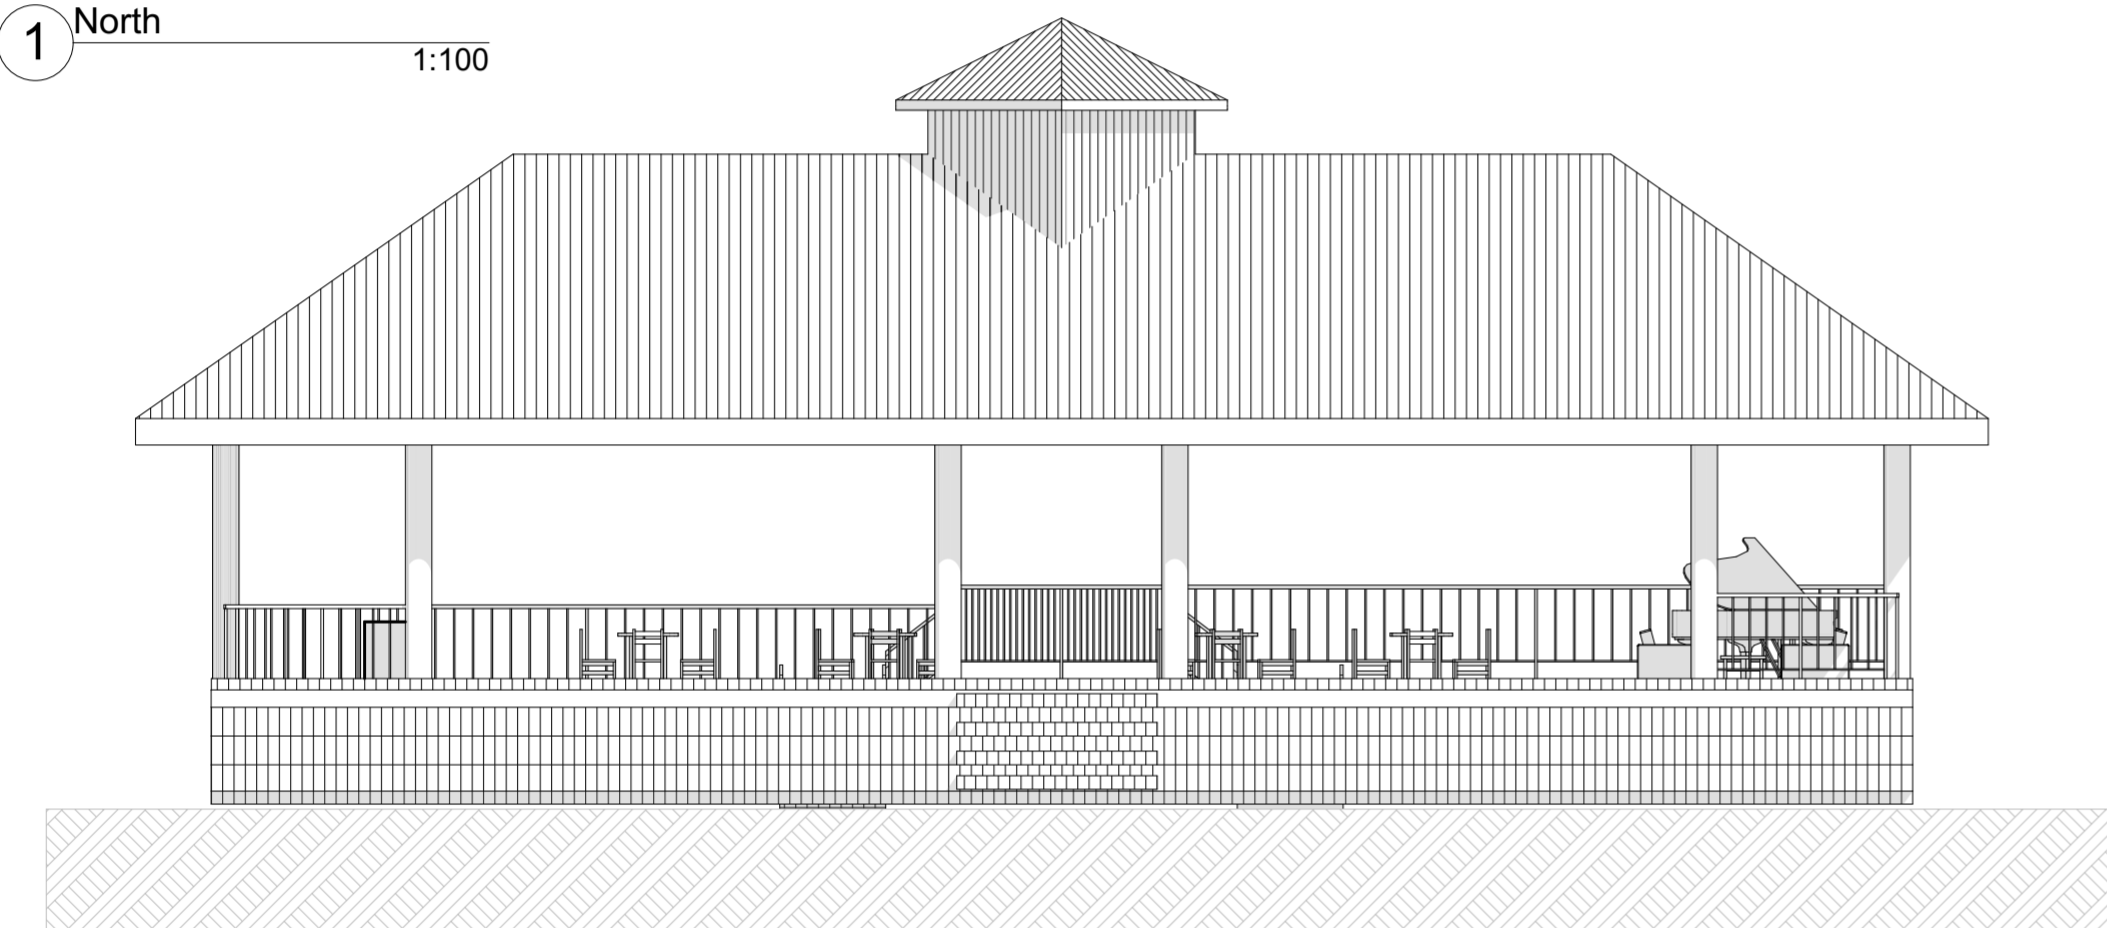


1 South 1:100

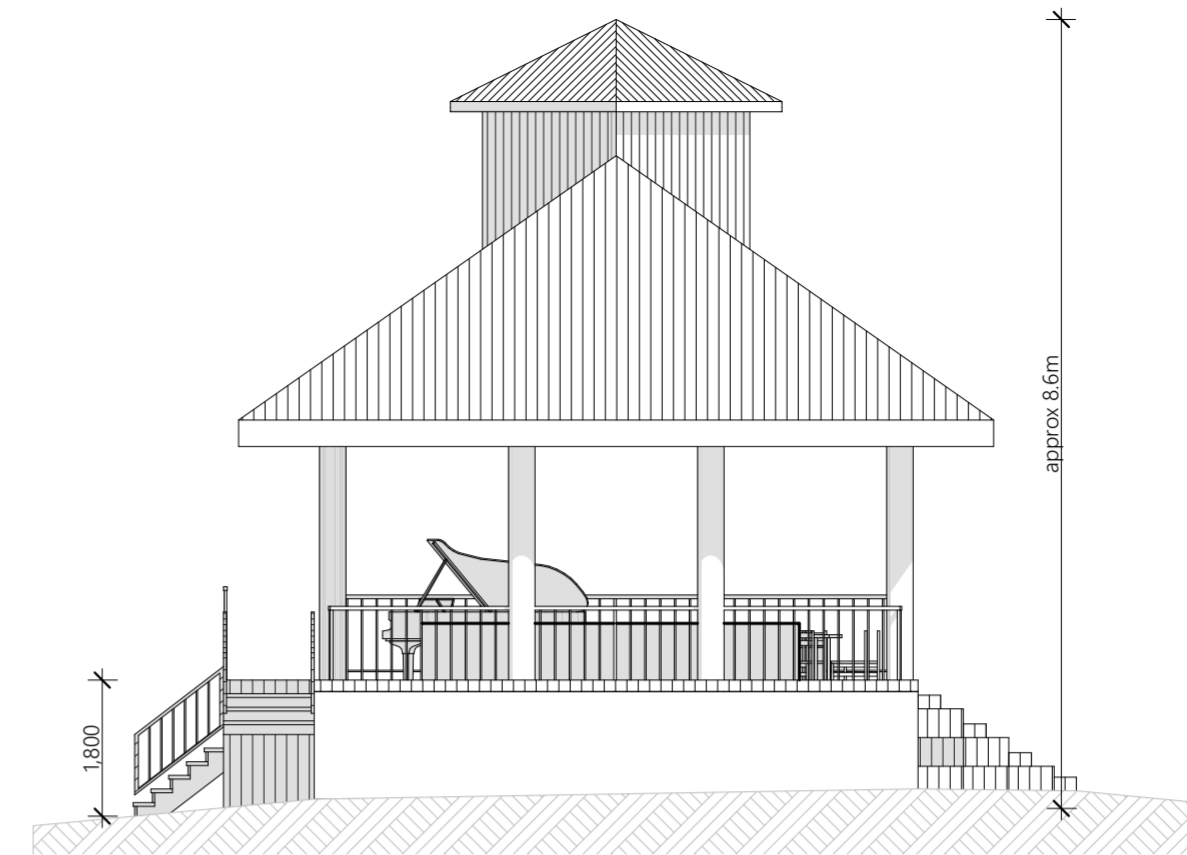

1 West 1:100

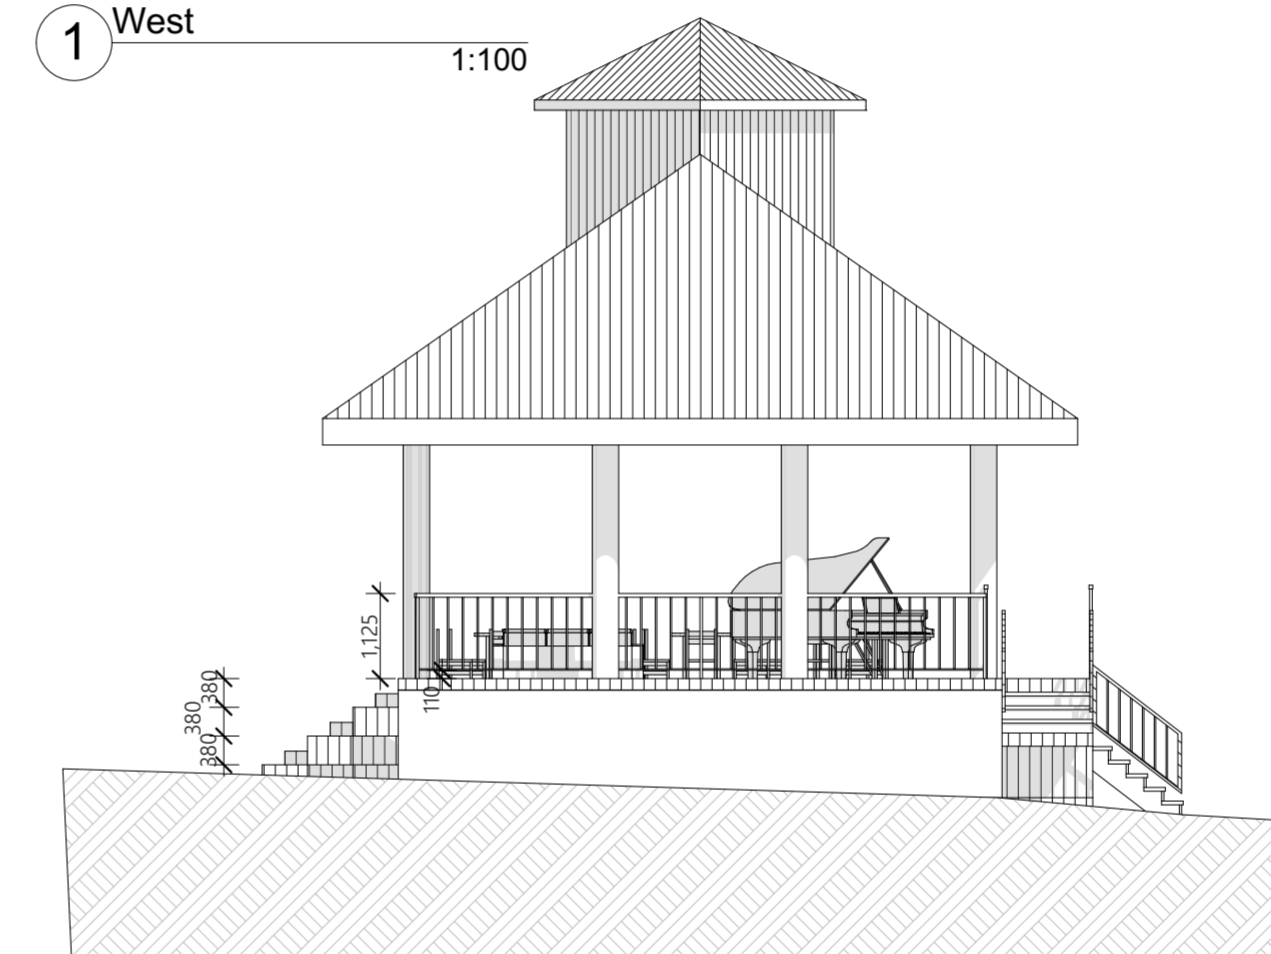

1 East 1:100

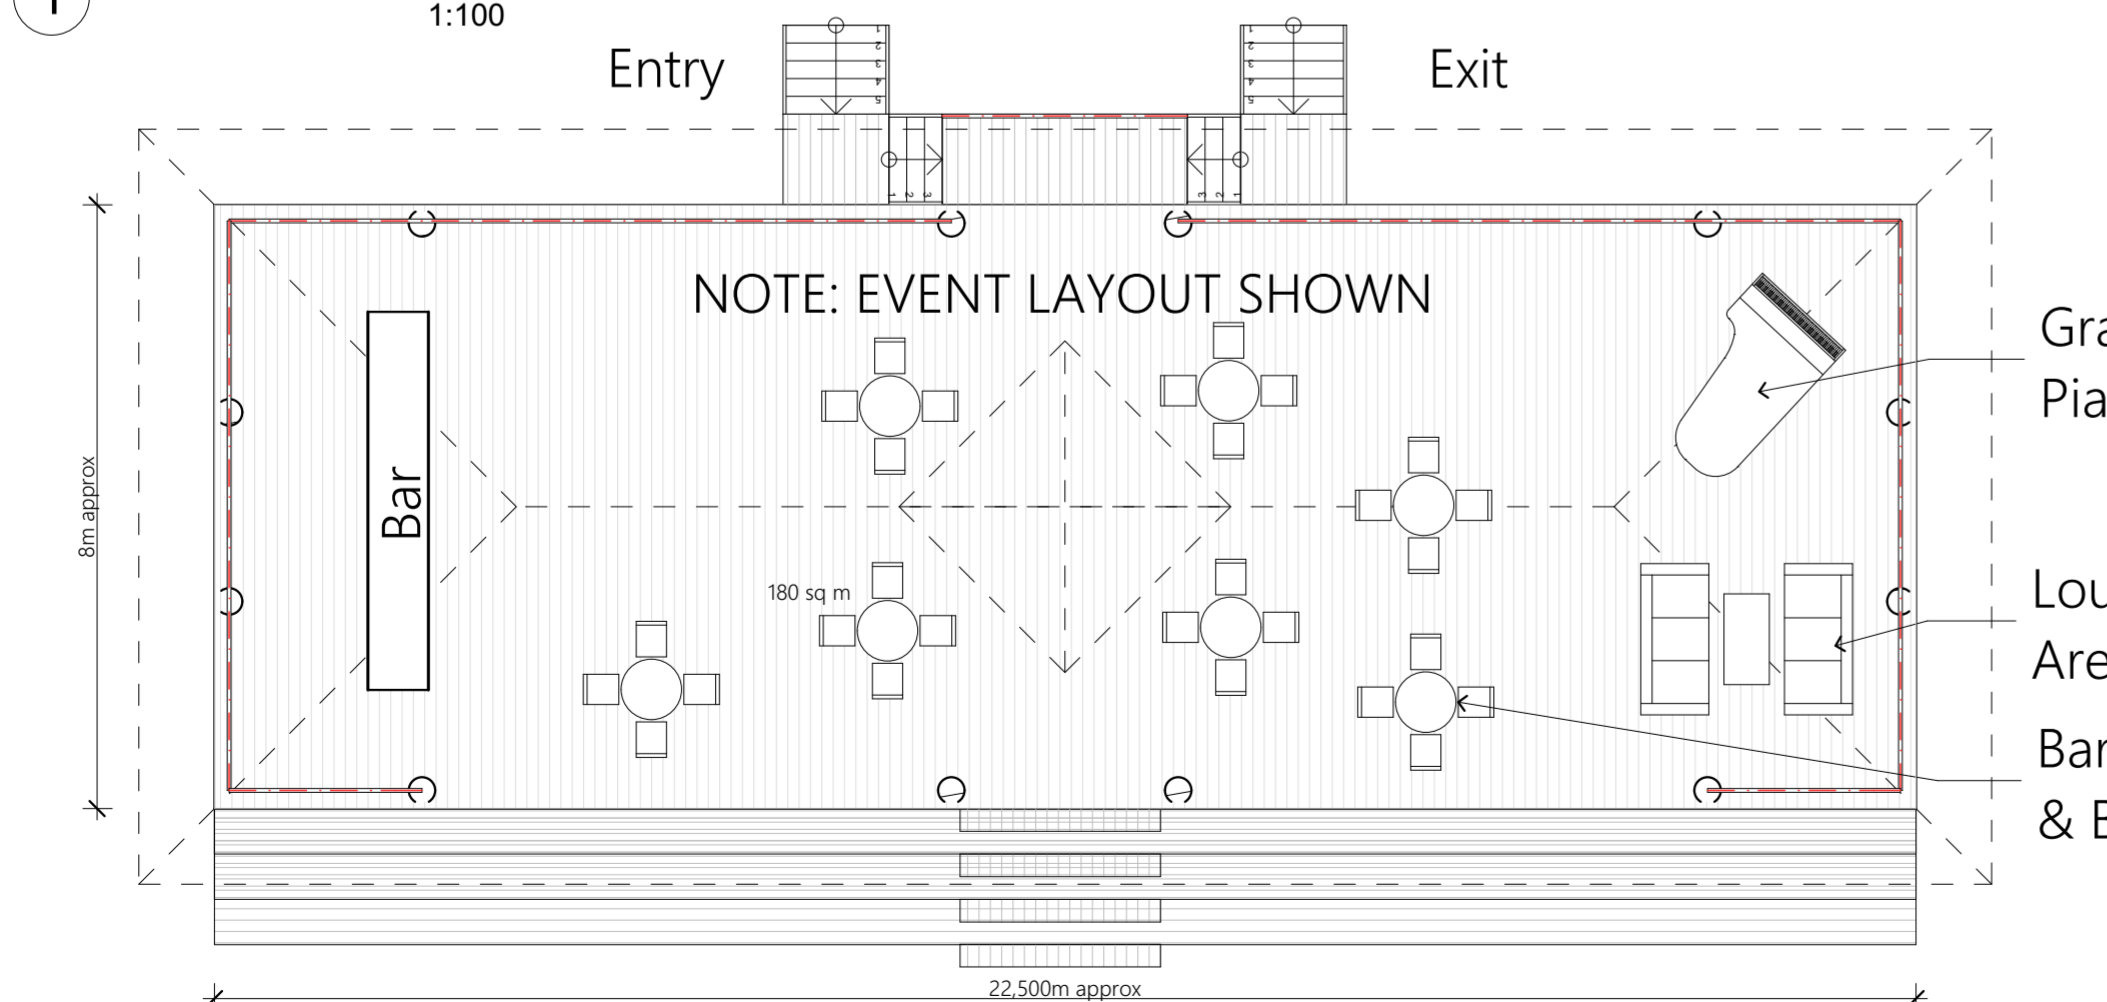

1 Shelter

Current/ Future Use: Shelter
Event Use: Bar

Issue		
A	DD/MM/YY	Sketch design

Amendments

Plans are illustrative only
 Not for Construction Purposes

Preliminary

Address
Sydney Polo Country Club
Old Kurrajong Road,
Powell's Lane and Ridges
Lane
Richmond Lowlands.

Lot 25 DP 663770

Client
 Basscave pty Ltd

Stage
 Existing Buildings Plan
 Drawing Title
 Shelter

Drawing No.
 170525-06

Date	Drawn by	Scale	Project No.	Issue
25/05/17	EG,JL	A2	170525	A

ARCHITECT
 PO Box 32 Kurrajong NSW 2758
 p 02 4573 1320
 e barbara@btarchitects.com.au
 Barbara Tarnawski Architects

